


**WISCASSET MUNICIPAL AIRPORT
WISCASSET, MAINE**

AIRPORT MASTER PLAN UPDATE

**OCTOBER 2014
A.I.P PROJECT NO. 3-23-0049-15-2010**

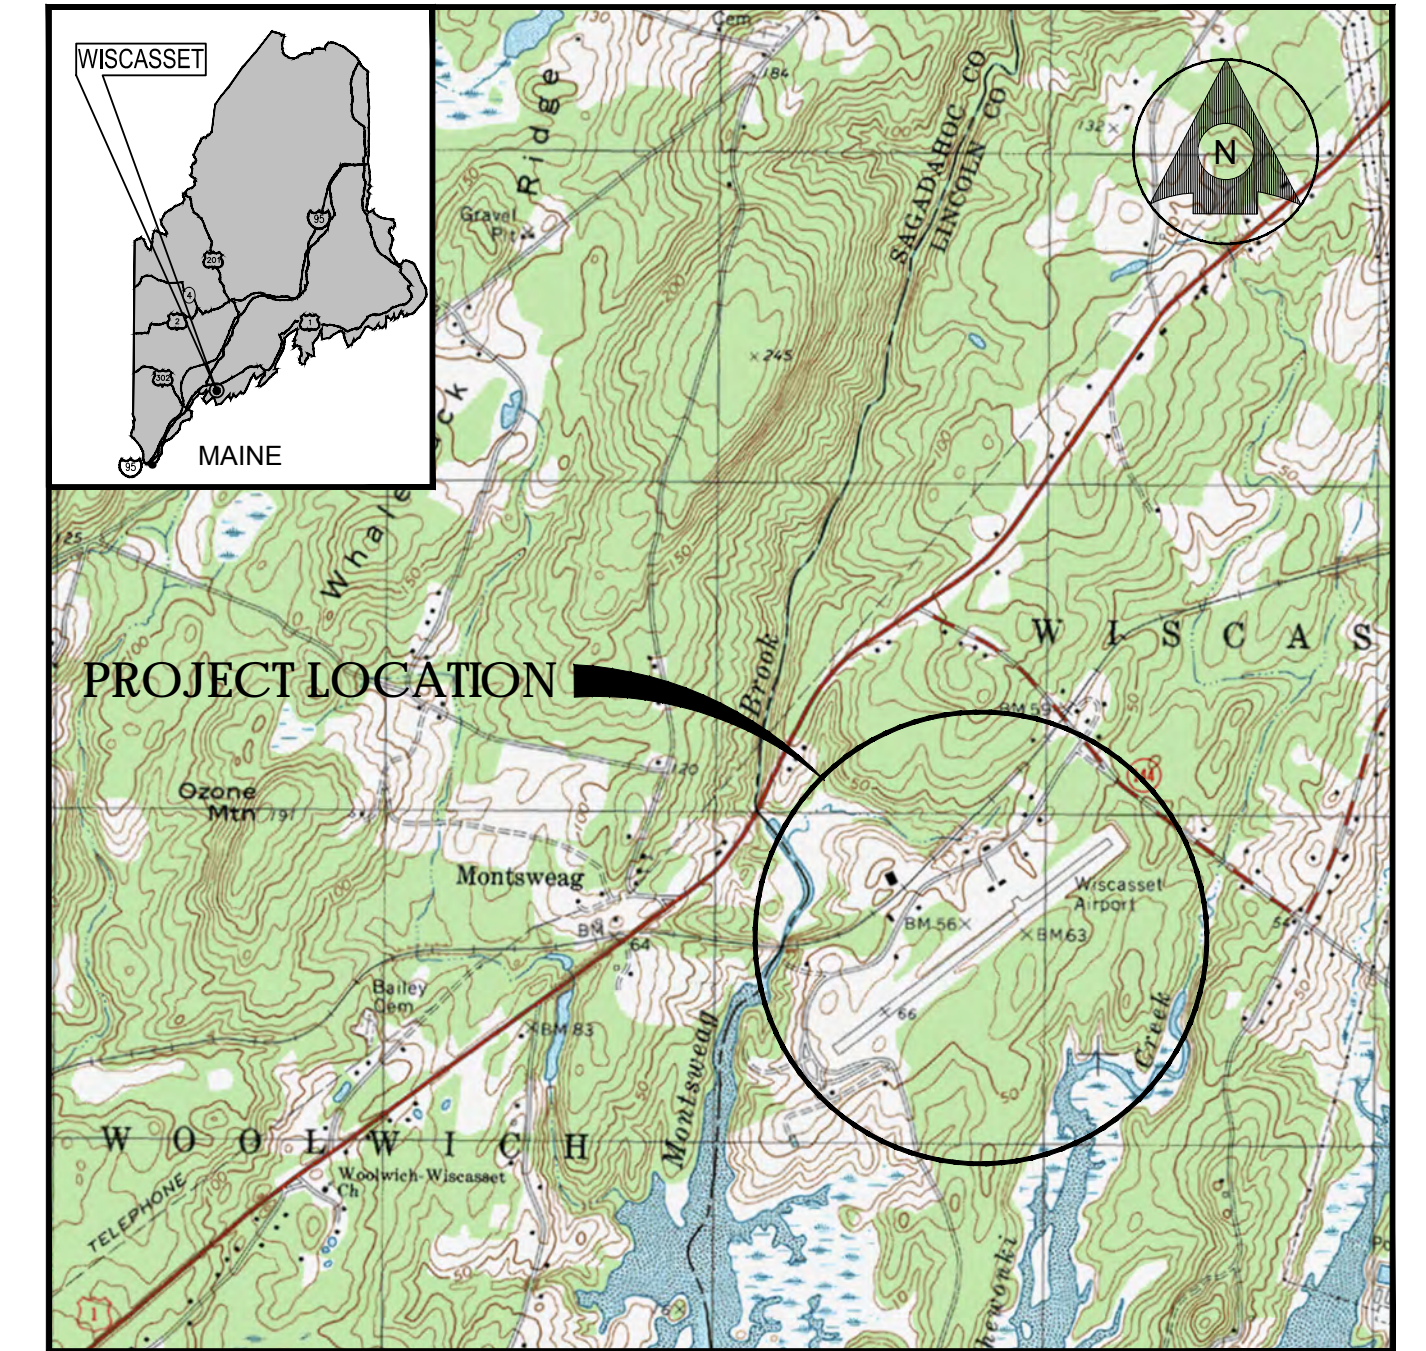

VICINITY MAP
NOT TO SCALE



INDEX OF SHEETS

<u>SHEET NO.</u>	<u>TITLE</u>
1.	TITLE SHEET
2.	EXISTING FACILITIES PLAN
3.	AIRPORT LAYOUT PLAN
4.	TERMINAL PLAN
5.	RUNWAY 7 PLAN AND PROFILE
6.	RUNWAY 25 PLAN AND PROFILE
7.	FAR PART 77 IMAGINARY SURFACES PLAN
8.	LAND USE PLAN
9.	EXHIBIT A, PROPERTY MAP