


LEGEND	EXISTING	PROPOSED
AIRPORT PROPERTY LINE	---	---
ABUTTERS' PROPERTY LINE	---	N/A
EXISTING 10' CONTOUR	---	N/A
FENCE	X X	N/A
PAVEMENT	---	---
REIL	⋈	⋈
PAPI	⋈⋈⋈	N/A
BUILDINGS	□	■
OBJECT-FREE ZONE (OFZ)	---	N/A
OBJECT-FREE AREA (OFA)	---	N/A
RUNWAY SAFETY AREA (RSA)	---	N/A
BUILDING RESTRICTION LINE (BRL)	---	N/A
WETLANDS (DELINEATED)	---	N/A
WATER LINE EASEMENT	---	N/A
AVIGATION EASEMENT	---	N/A
FUTURE DEVELOPMENT	N/A	---
MAP/LOT	U21 7	N/A
OBSTRUCTION LIGHT	☼	☼

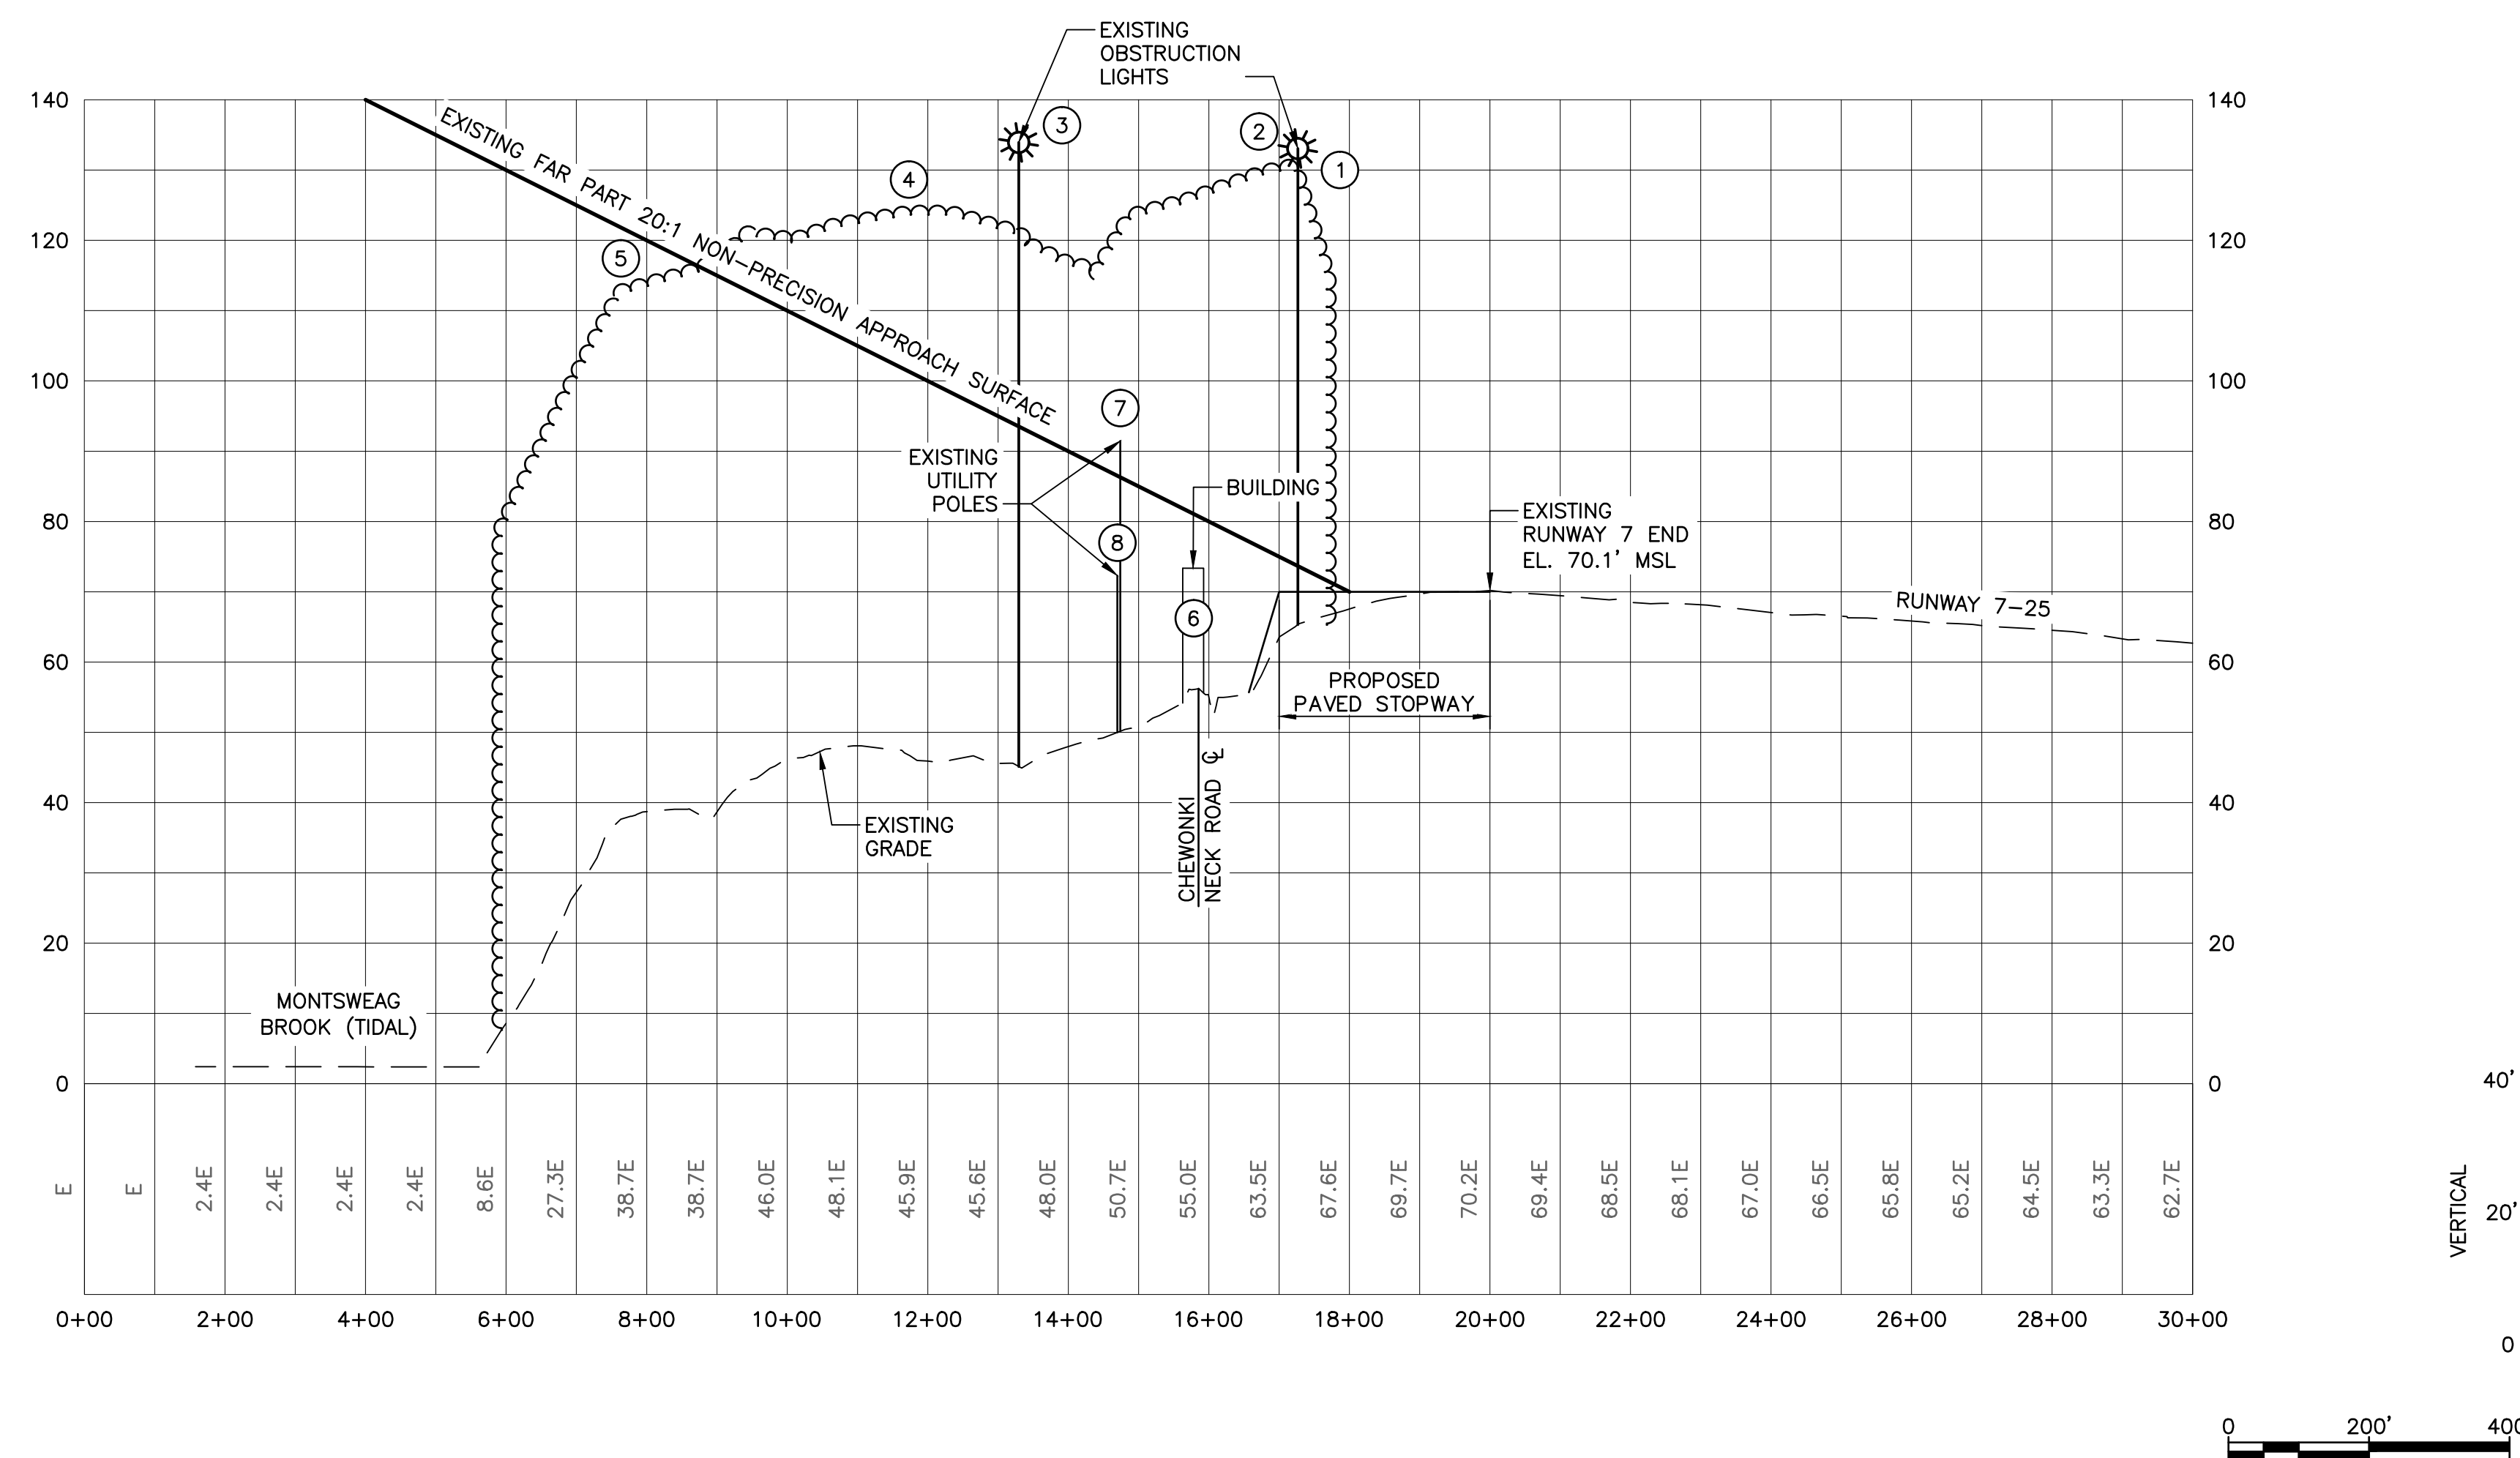

OBJECT NO.	DESCRIPTION	ELEVATION	PENETRATION
1	TREE	130'	+56.3
2	OBSTRUCTION LIGHT	133'	+59.3
3	OBSTRUCTION LIGHT	134'	+40.3
4	TREE	124'	+22.2
5	TREE	112'	-9.5
6	BUILDING CHIMNEY	73'	-7.1
7	UTILITY POLE	92'	+5.1
8	UTILITY POLE	72'	-14.3

Revision _____ By _____ Appd. _____ YY.MM.DD

Issued _____ By _____ Appd. _____ YY.MM.DD

File Name: sht_05_and_06_plan_and_profile.dwg ECD JEB 14.10.24
Dwn. Chkd. Dsgn.

Permit-Seal

Client/Project
WISCASSET MUNICIPAL AIRPORT

AIRPORT MASTER PLAN UPDATE

WISCASSET, MAINE

Title
RUNWAY 7
PLAN AND PROFILE

Project No. 195210458 Scale AS NOTED

Drawing No. _____ Sheet _____ Revision _____