

**APPENDIX A – EXISTING ACCESS MANAGEMENT**  
**FIGURES**




Woolwich TL  
Begin Project


Bath Road



Match with Figure A-2



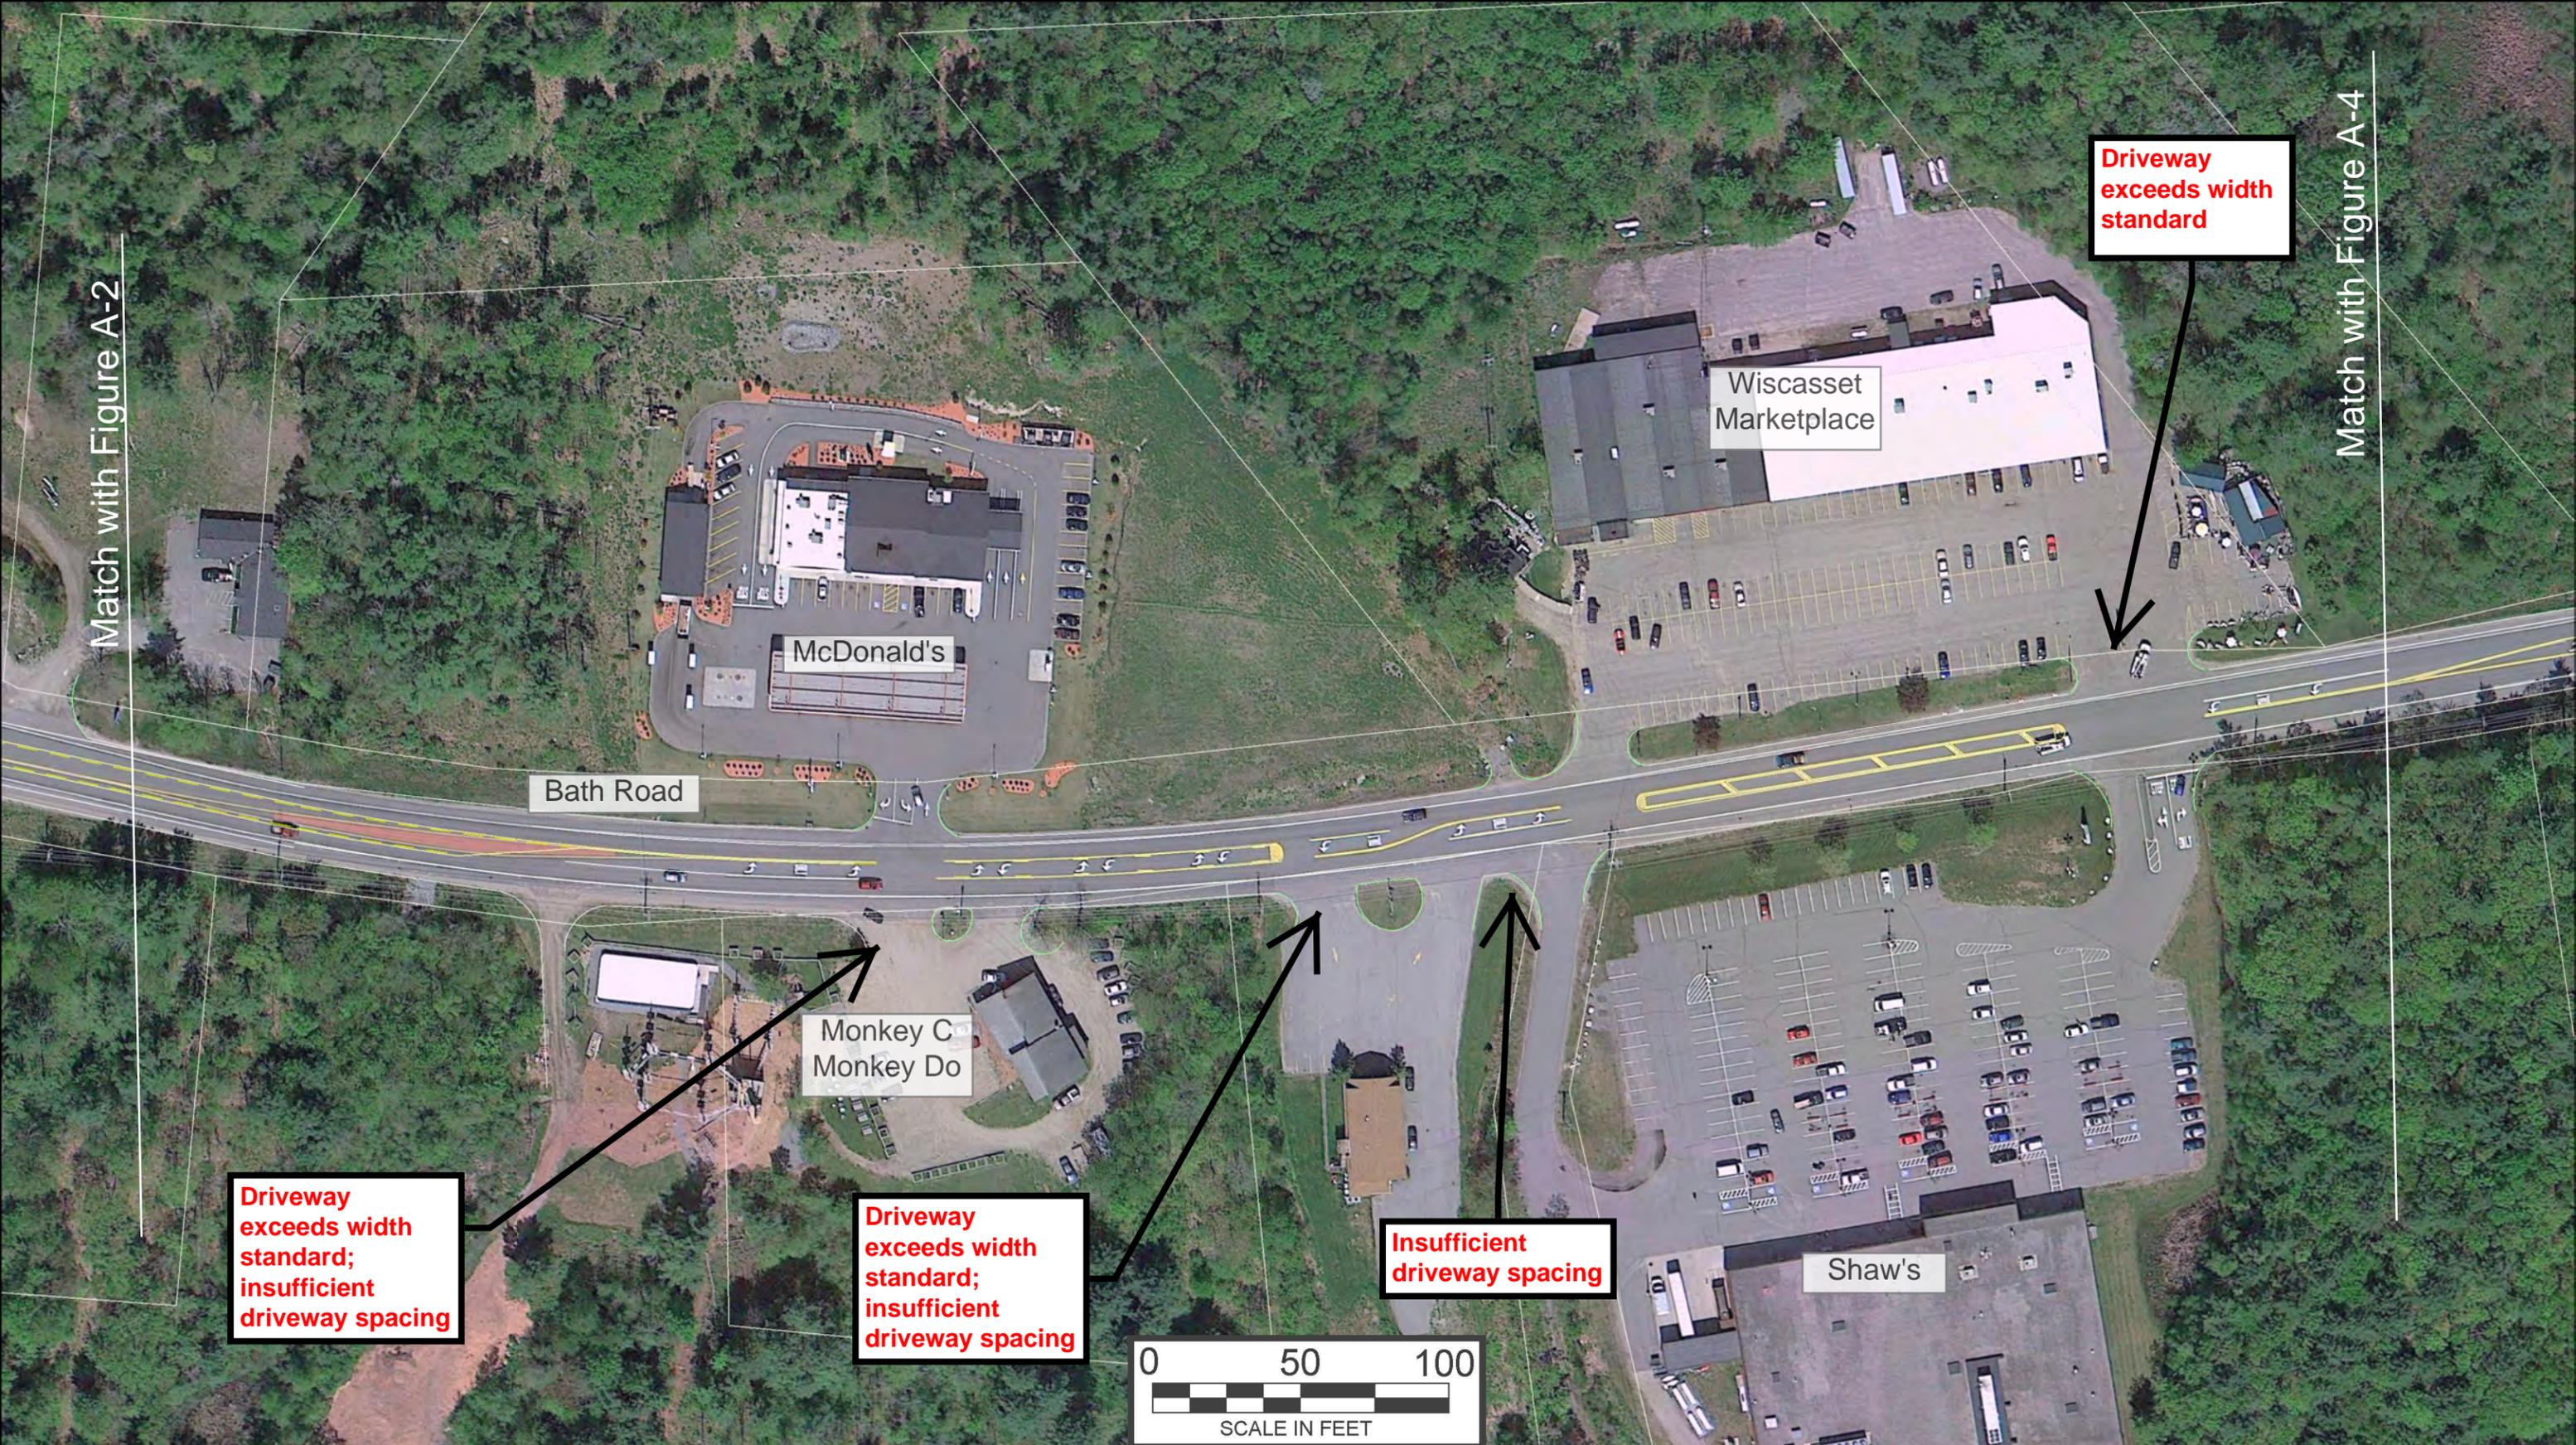

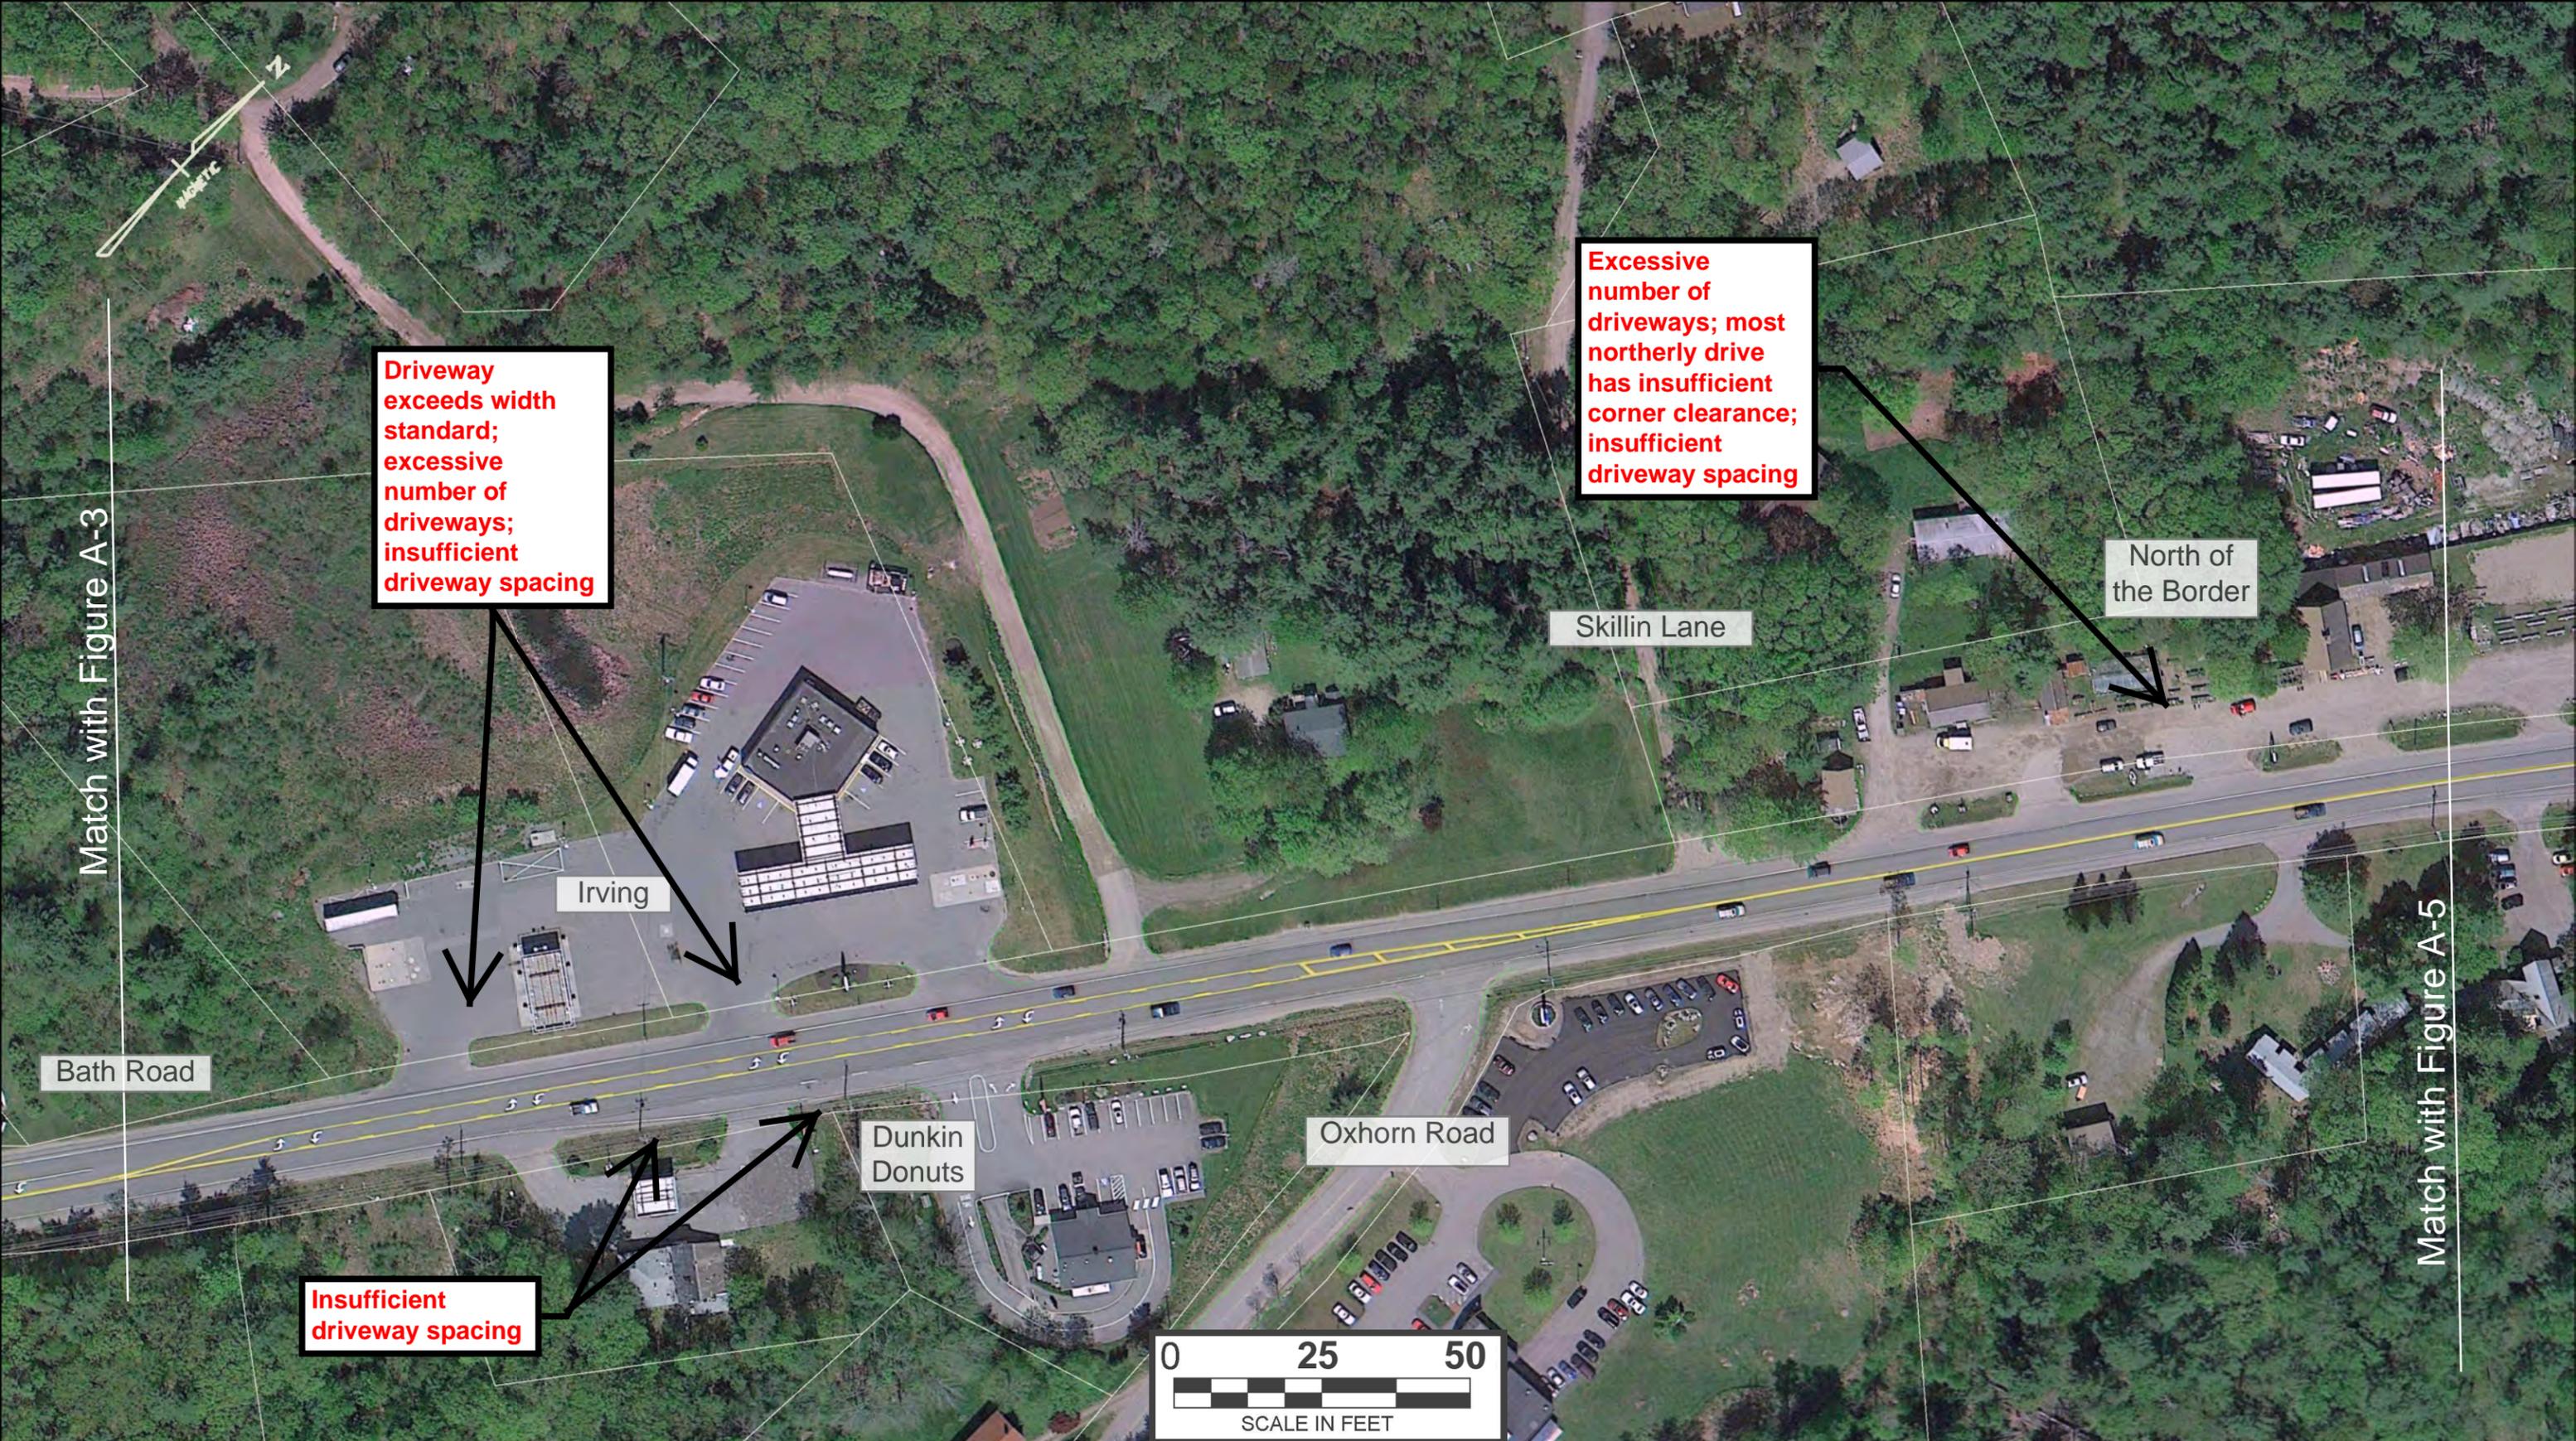



Match with Figure A-4

**Excessive number of driveways; most northerly drive has insufficient corner clearance; insufficient driveway spacing**

**Driveway exceeds width standard; Insufficient driveway spacing in this section**

Match with Figure A-6

Avalon Antiques Market



**Figure A-5:**  
*Existing Access Management Conditions*




Match with Figure A-5

Match with Figure A-7

**Driveway exceeds width standard; insufficient driveway spacing**

**Corner clearance insufficient; insufficient driveway spacing**



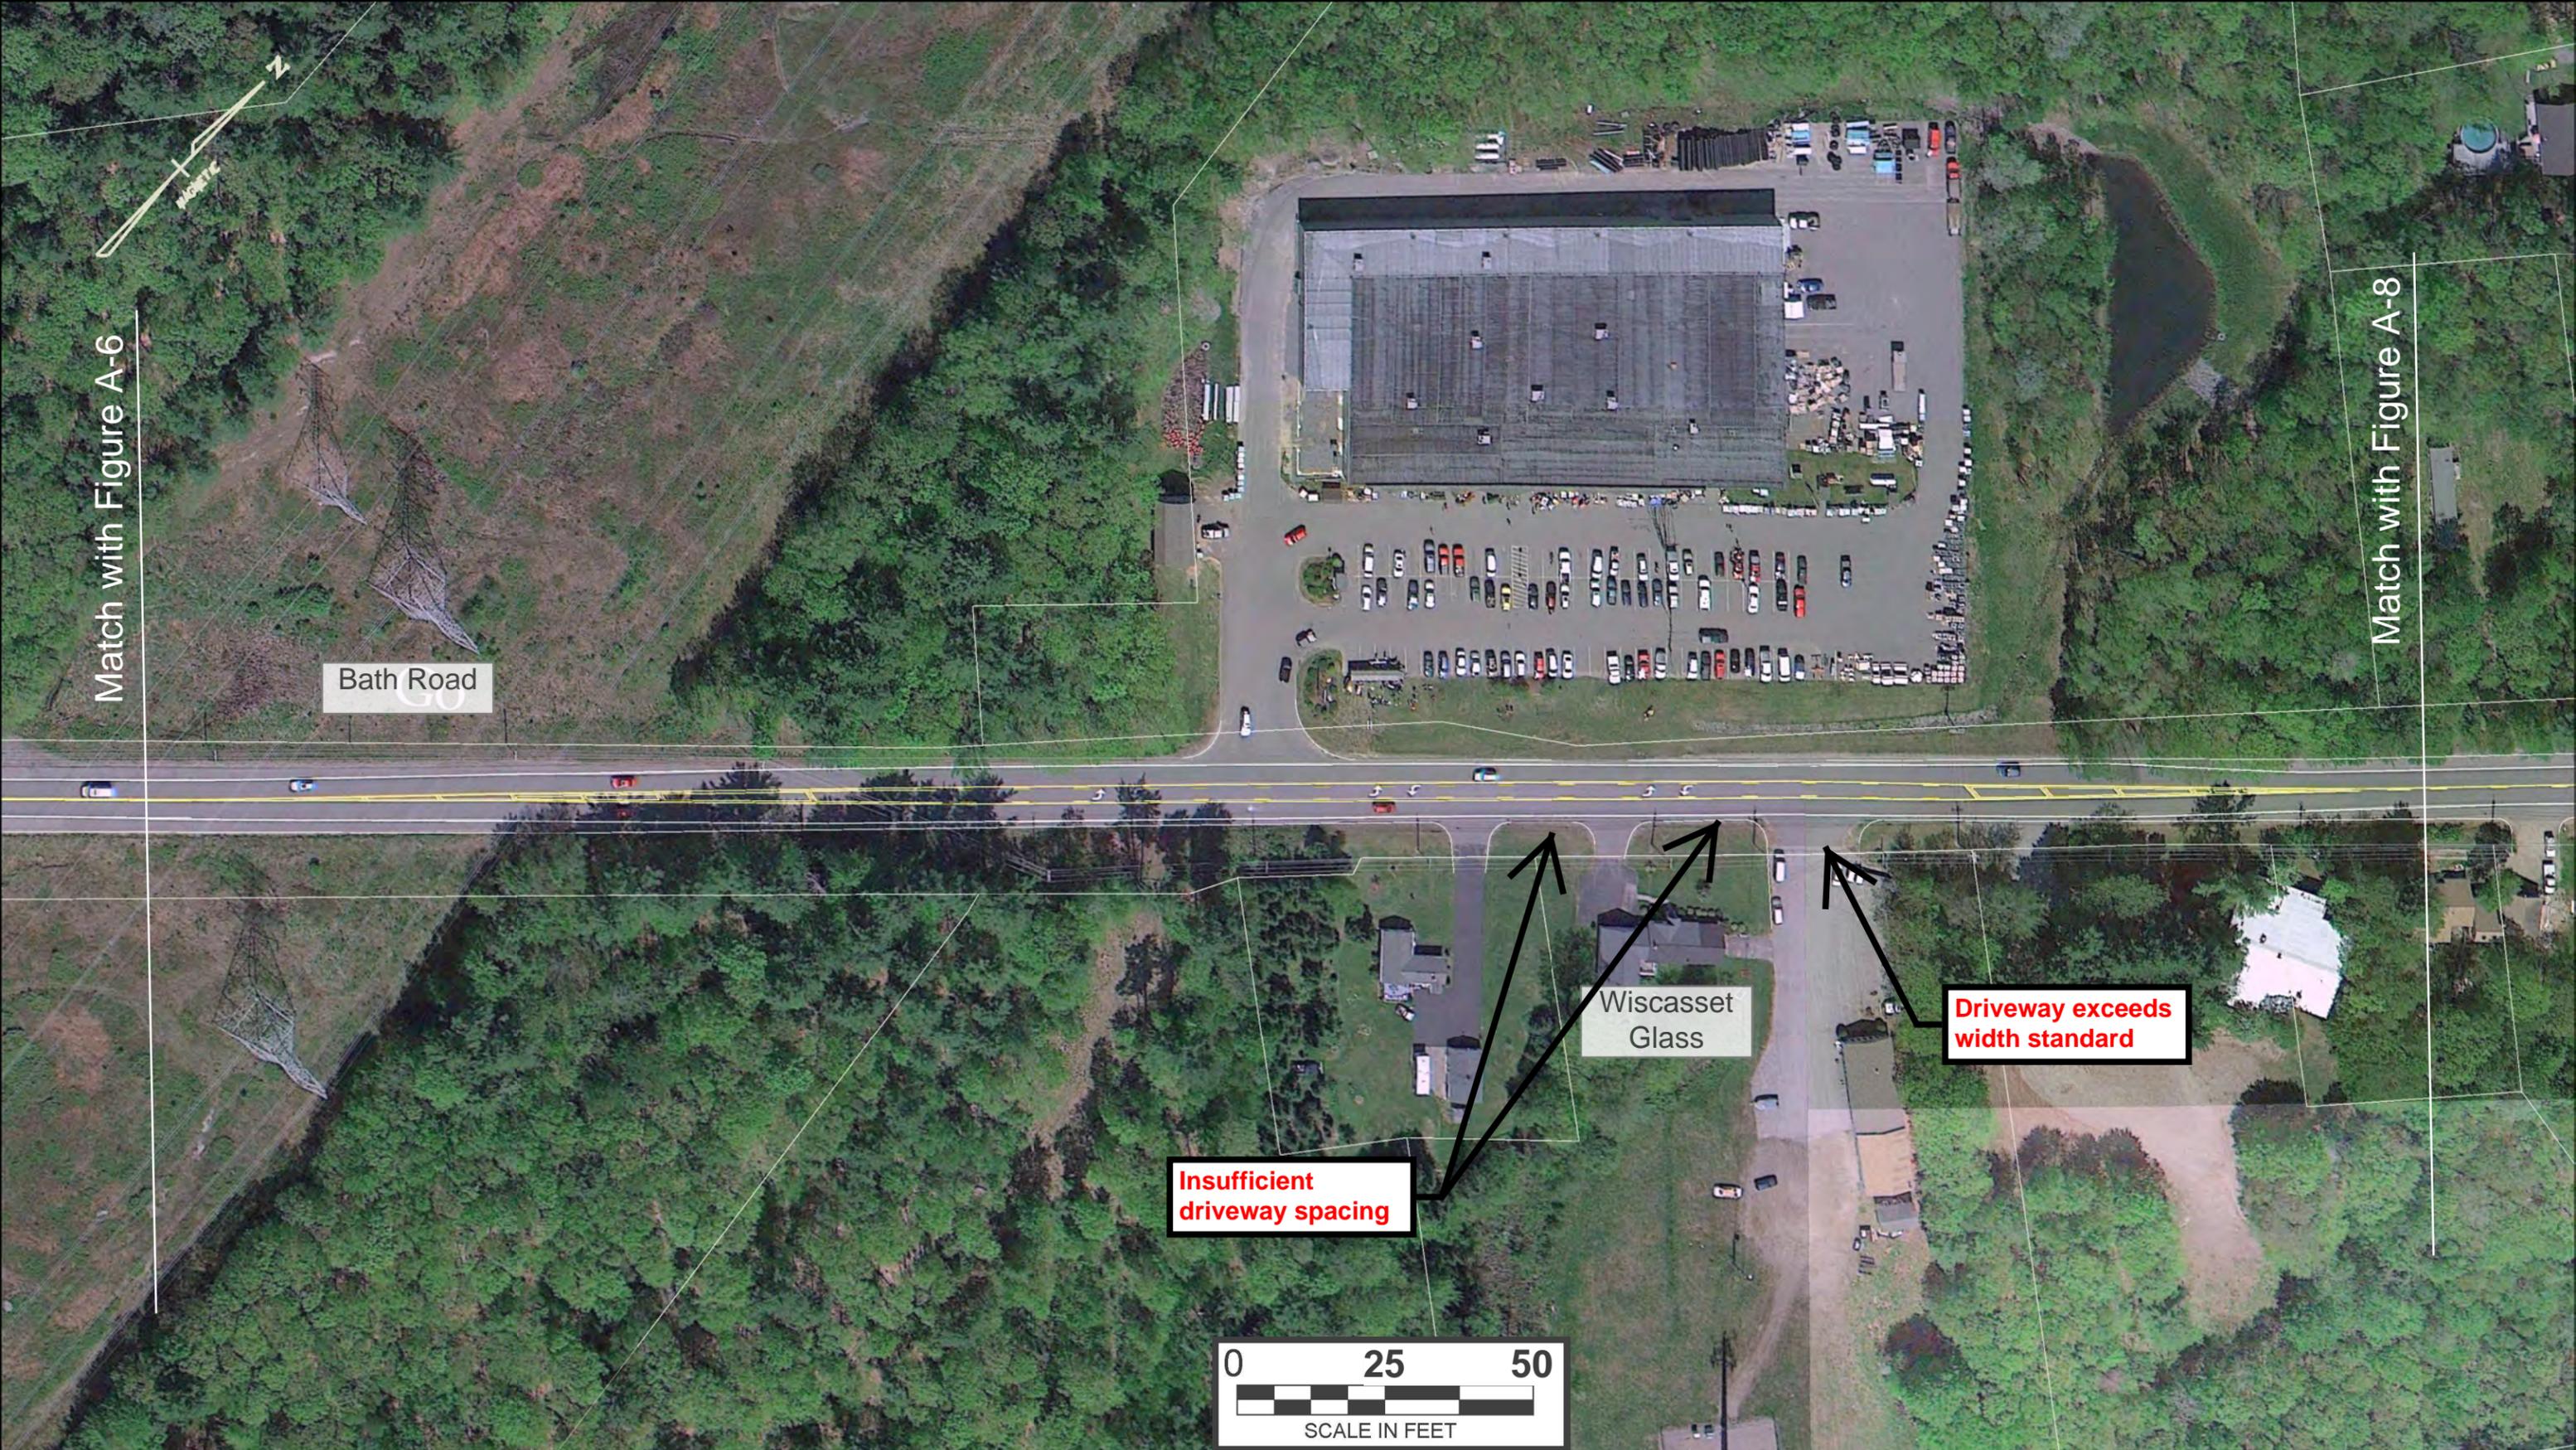

Match with Figure A-6

Bath Road


Match with Figure A-8


Wiscasset Glass


Insufficient driveway spacing


Driveway exceeds width standard



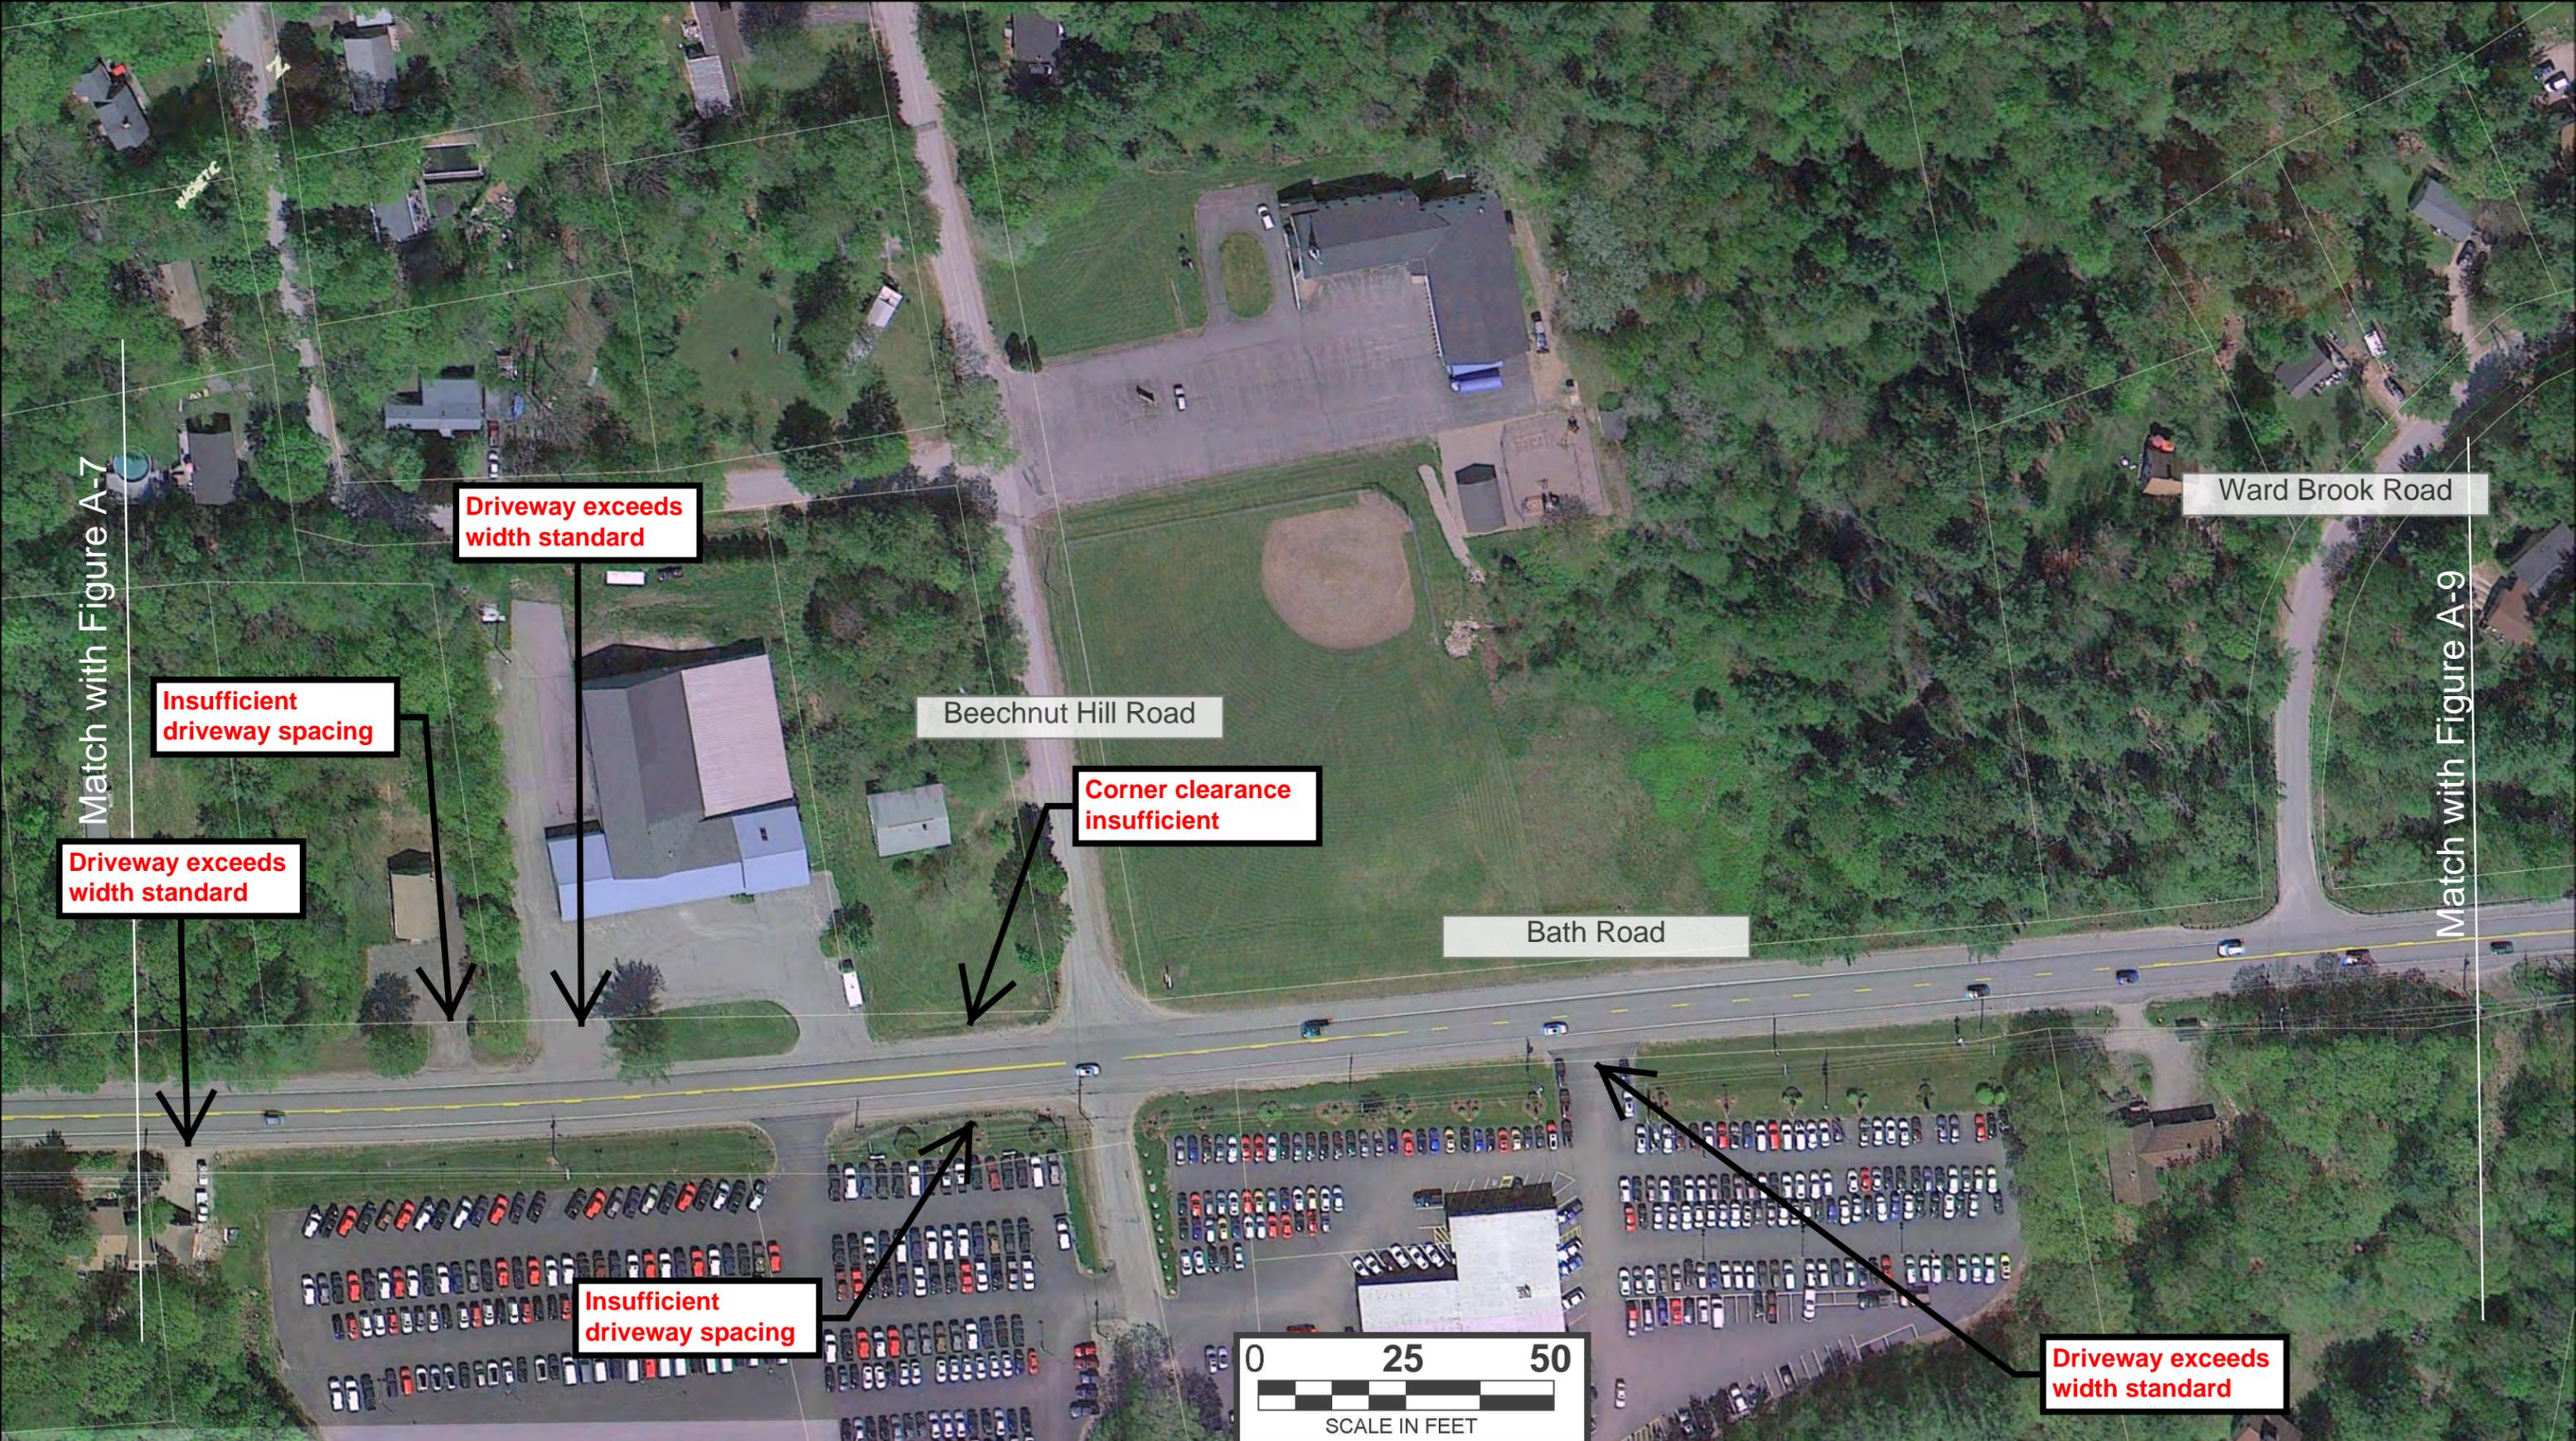

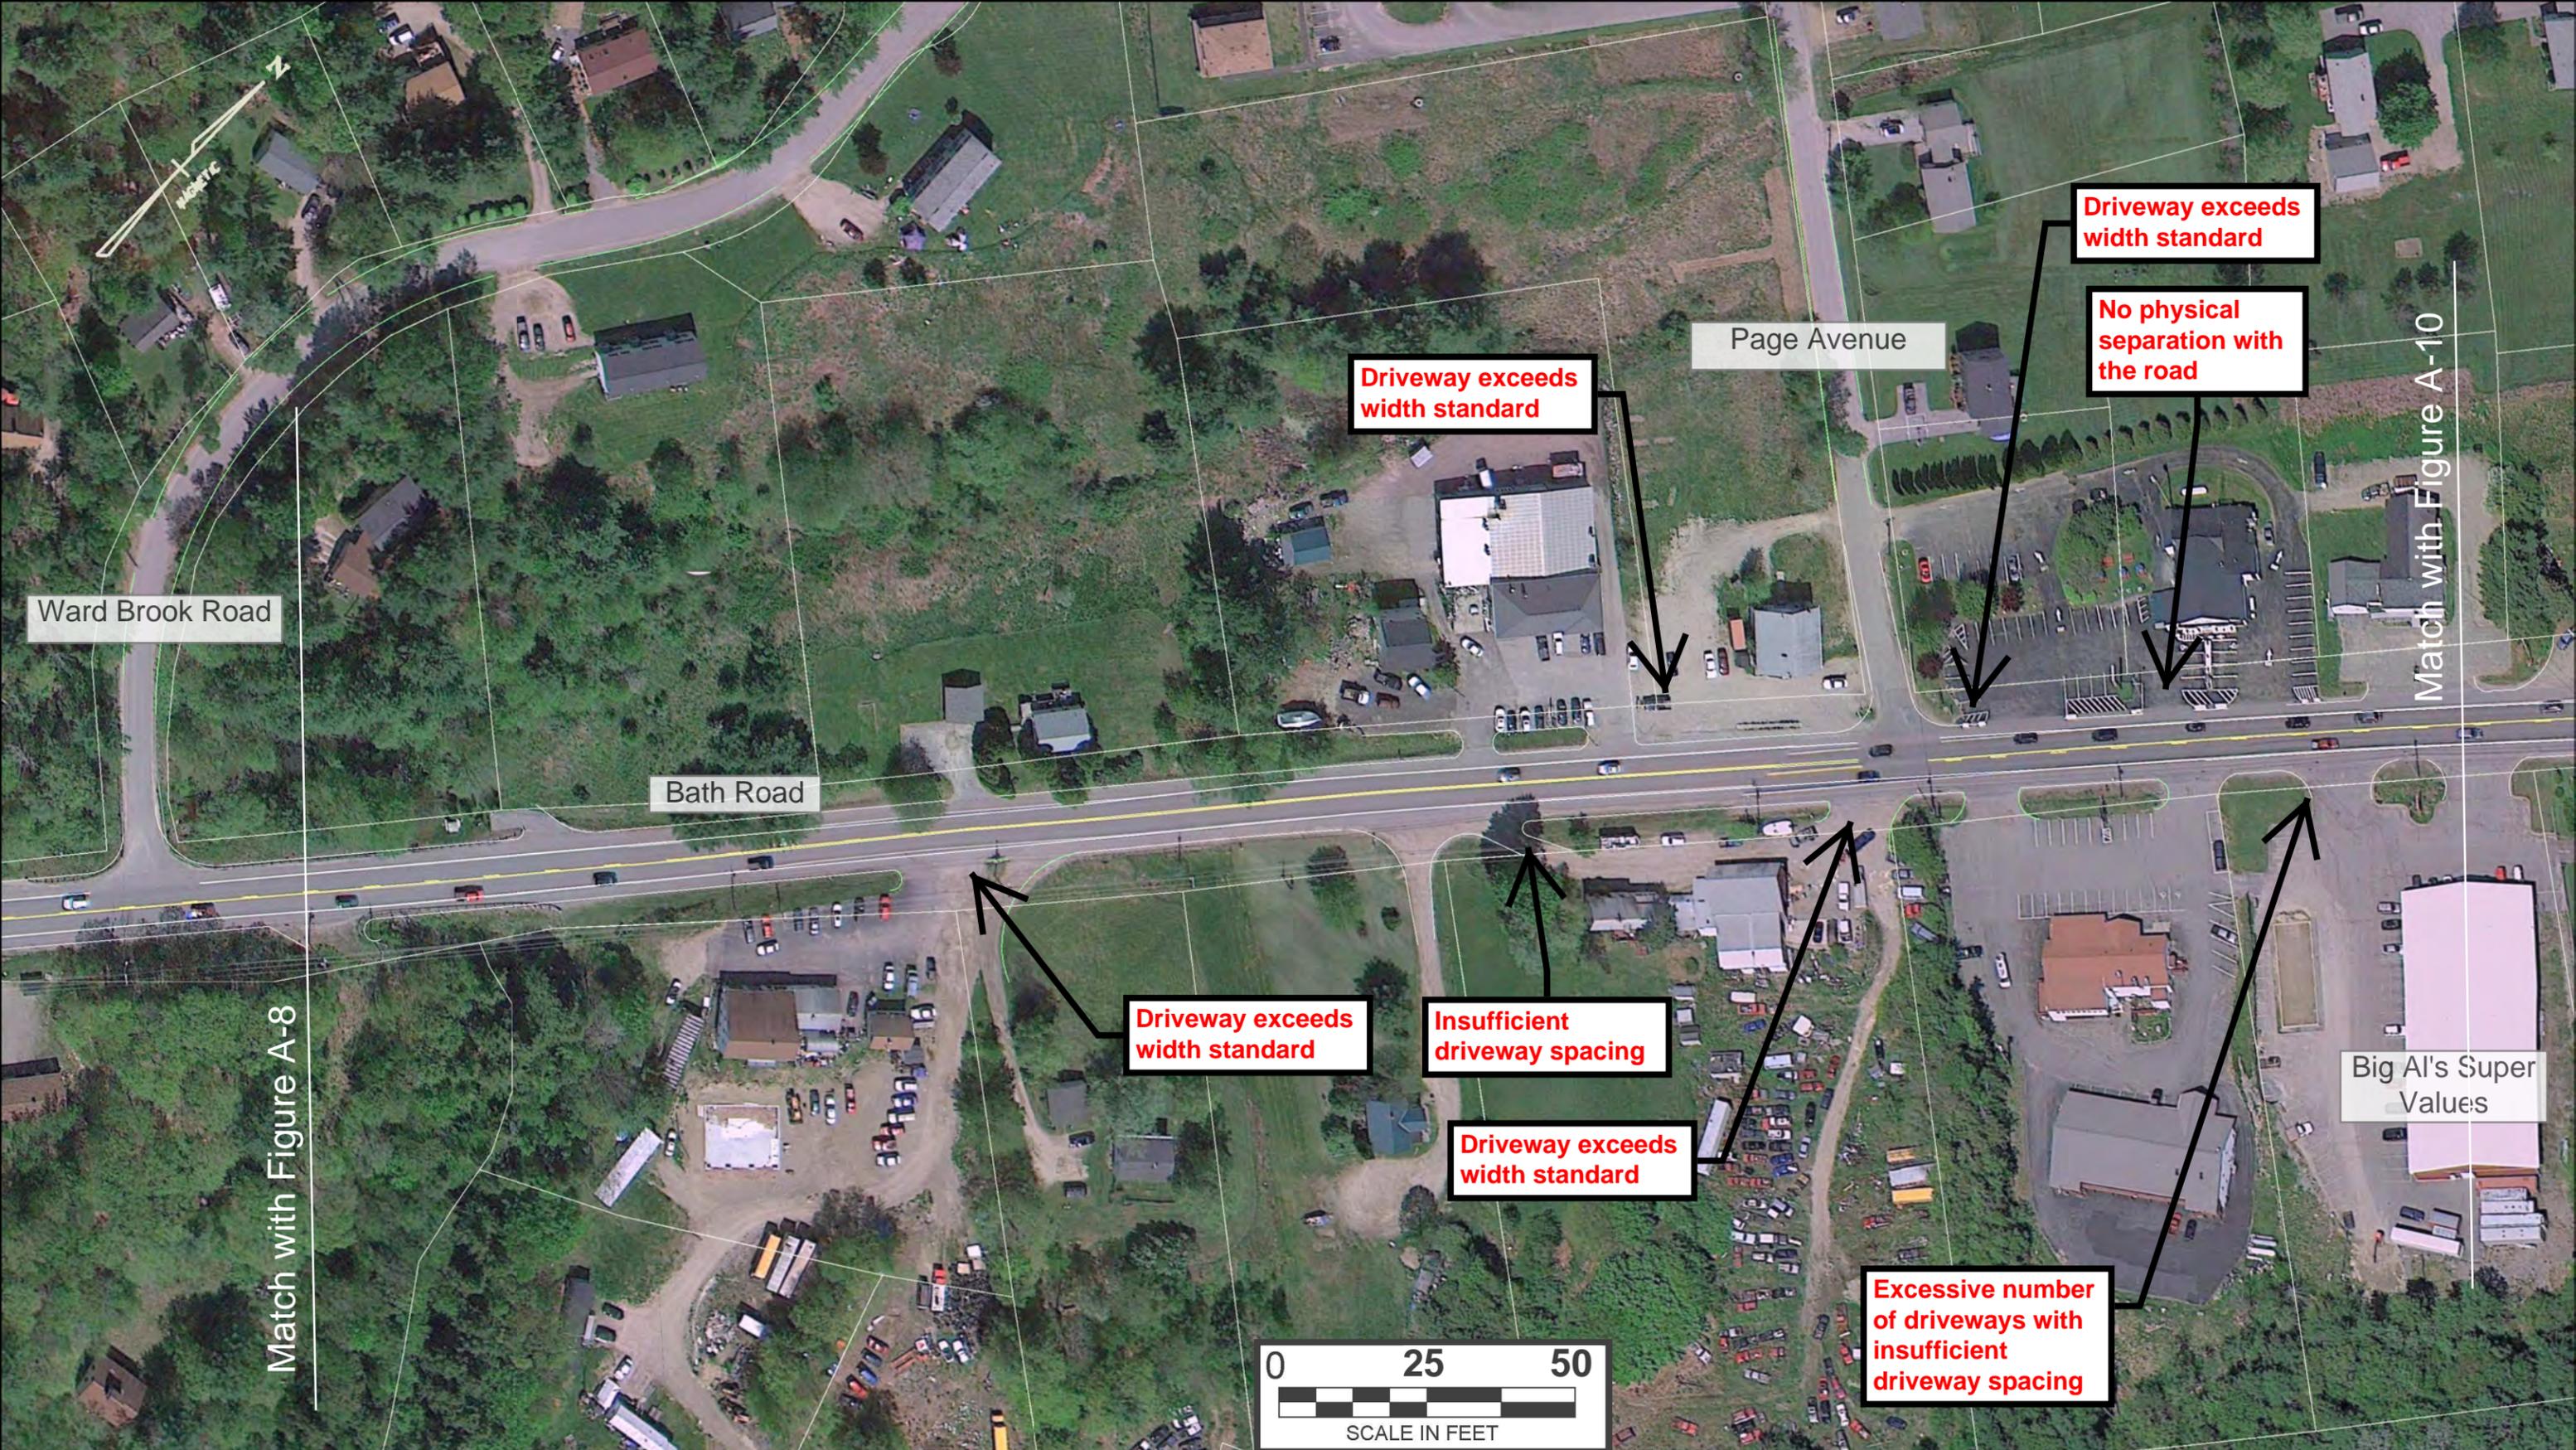

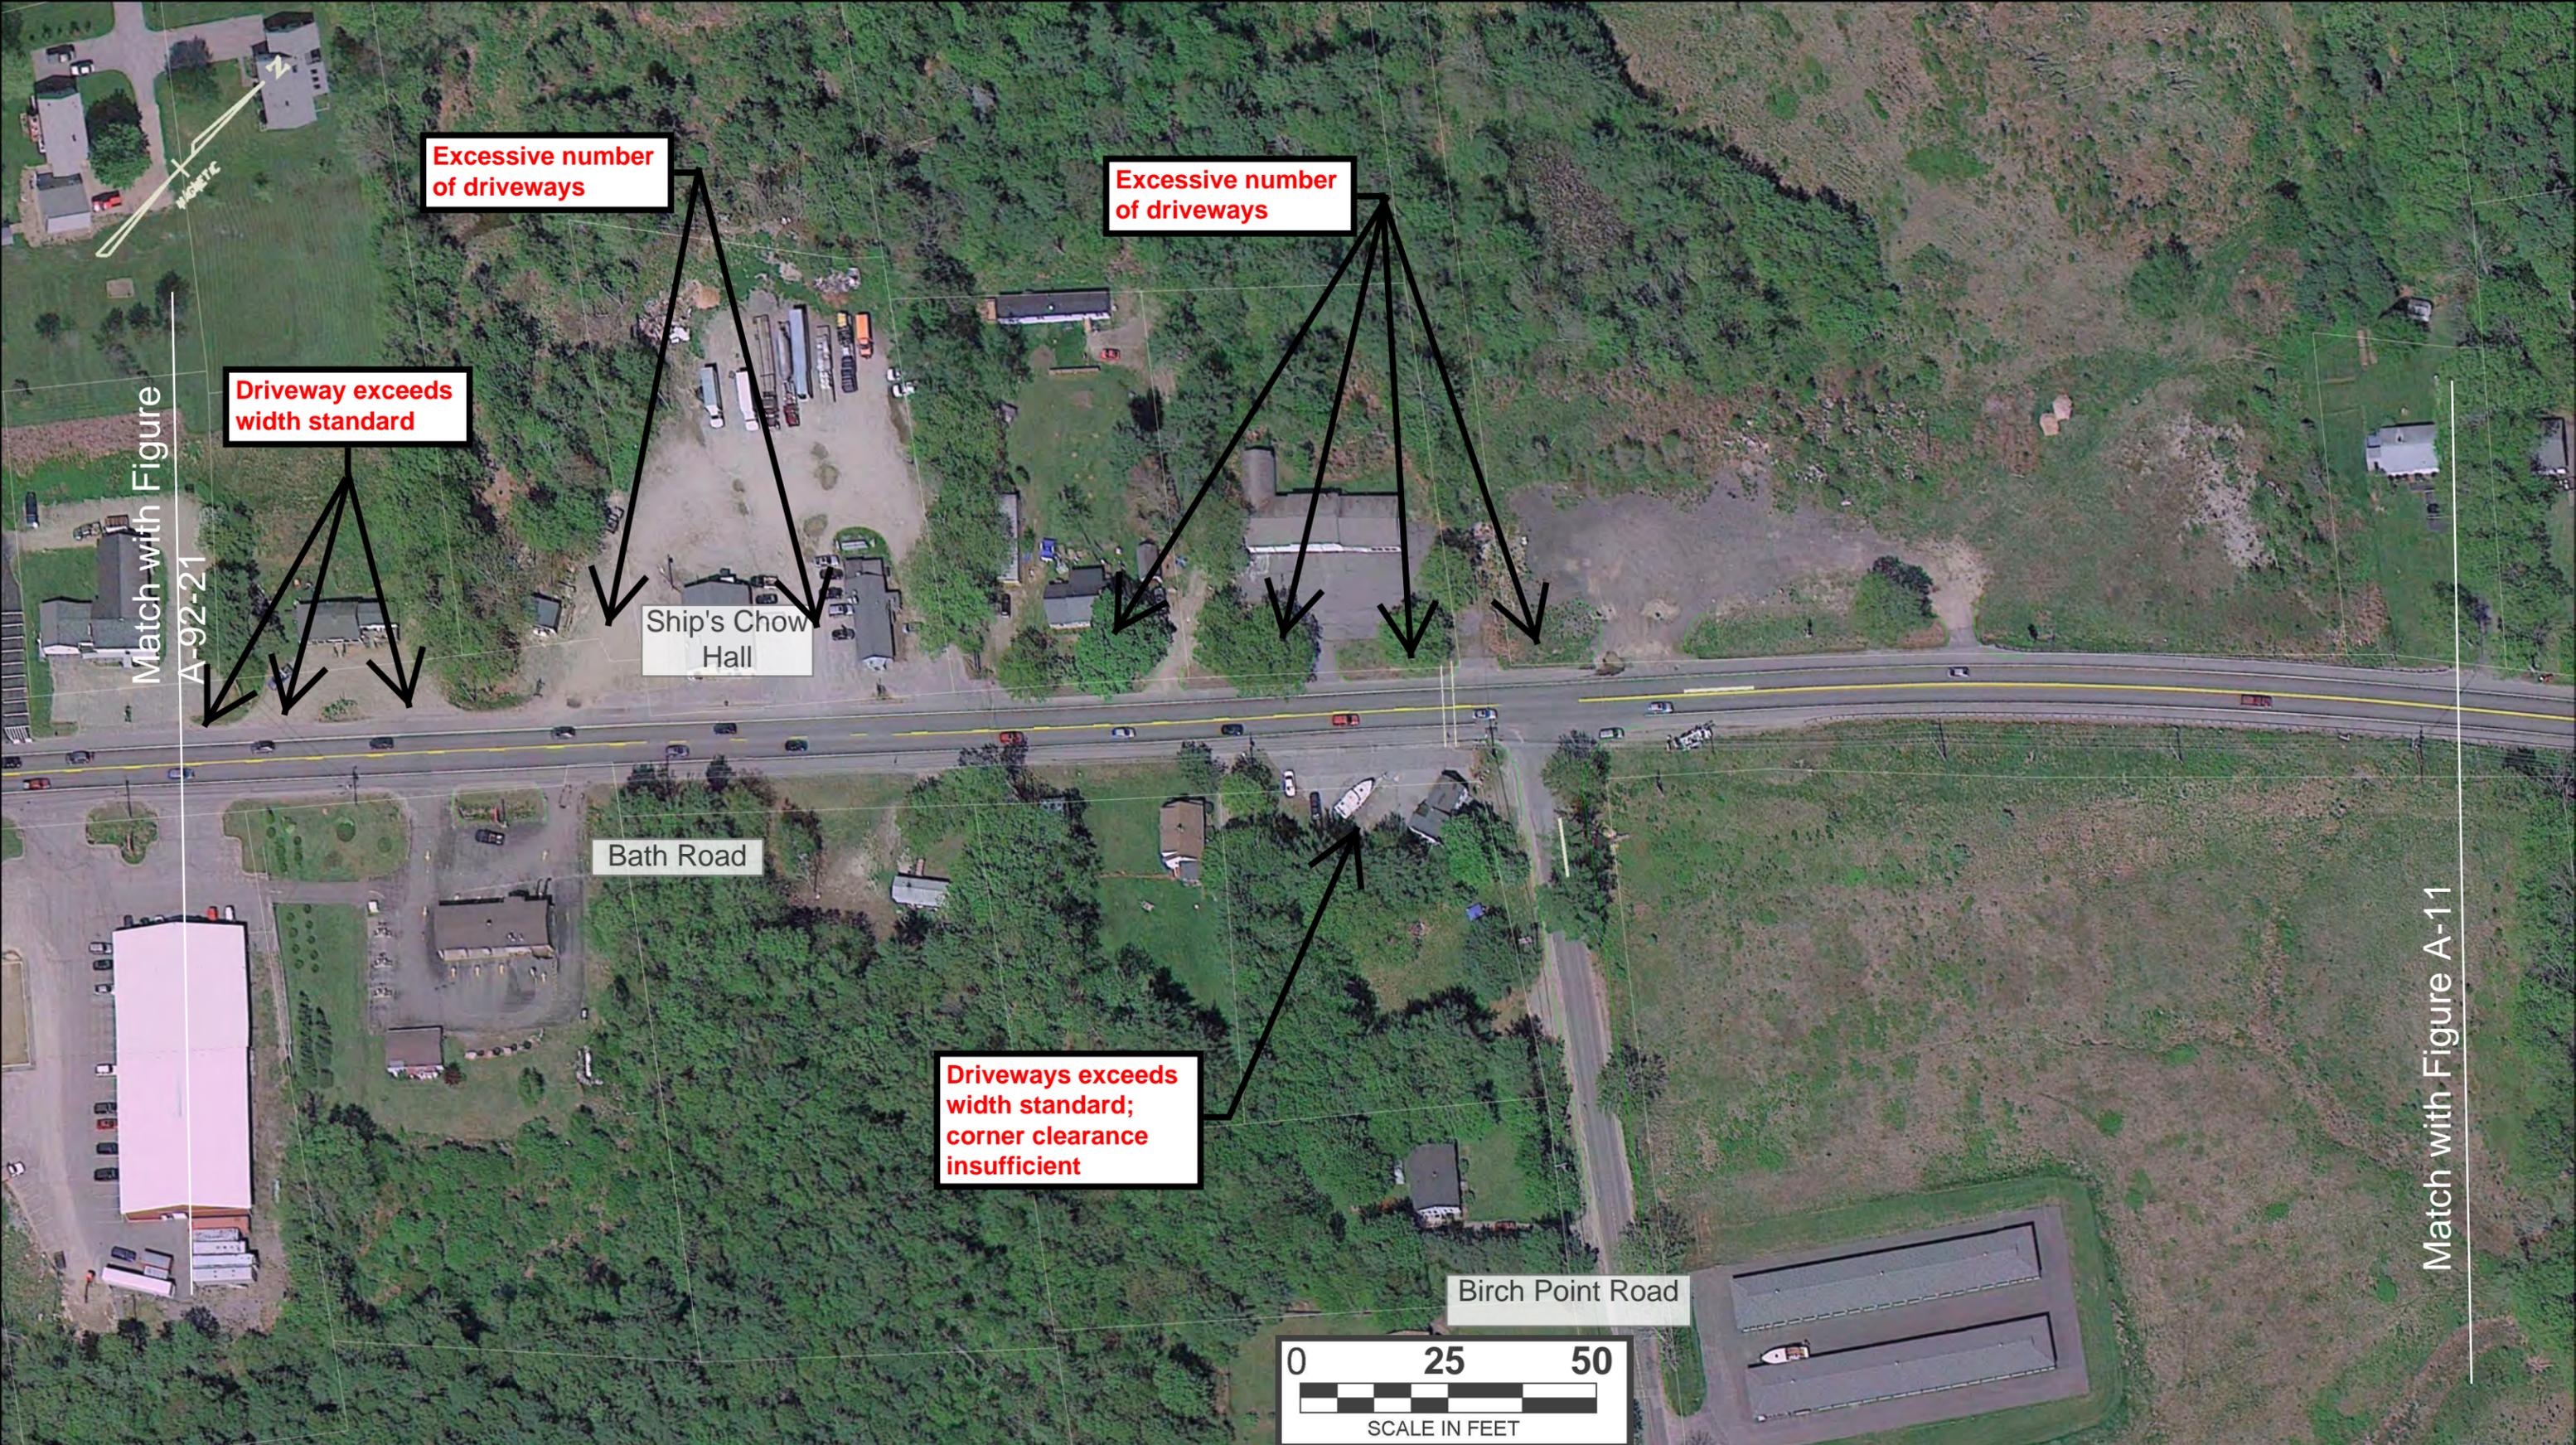

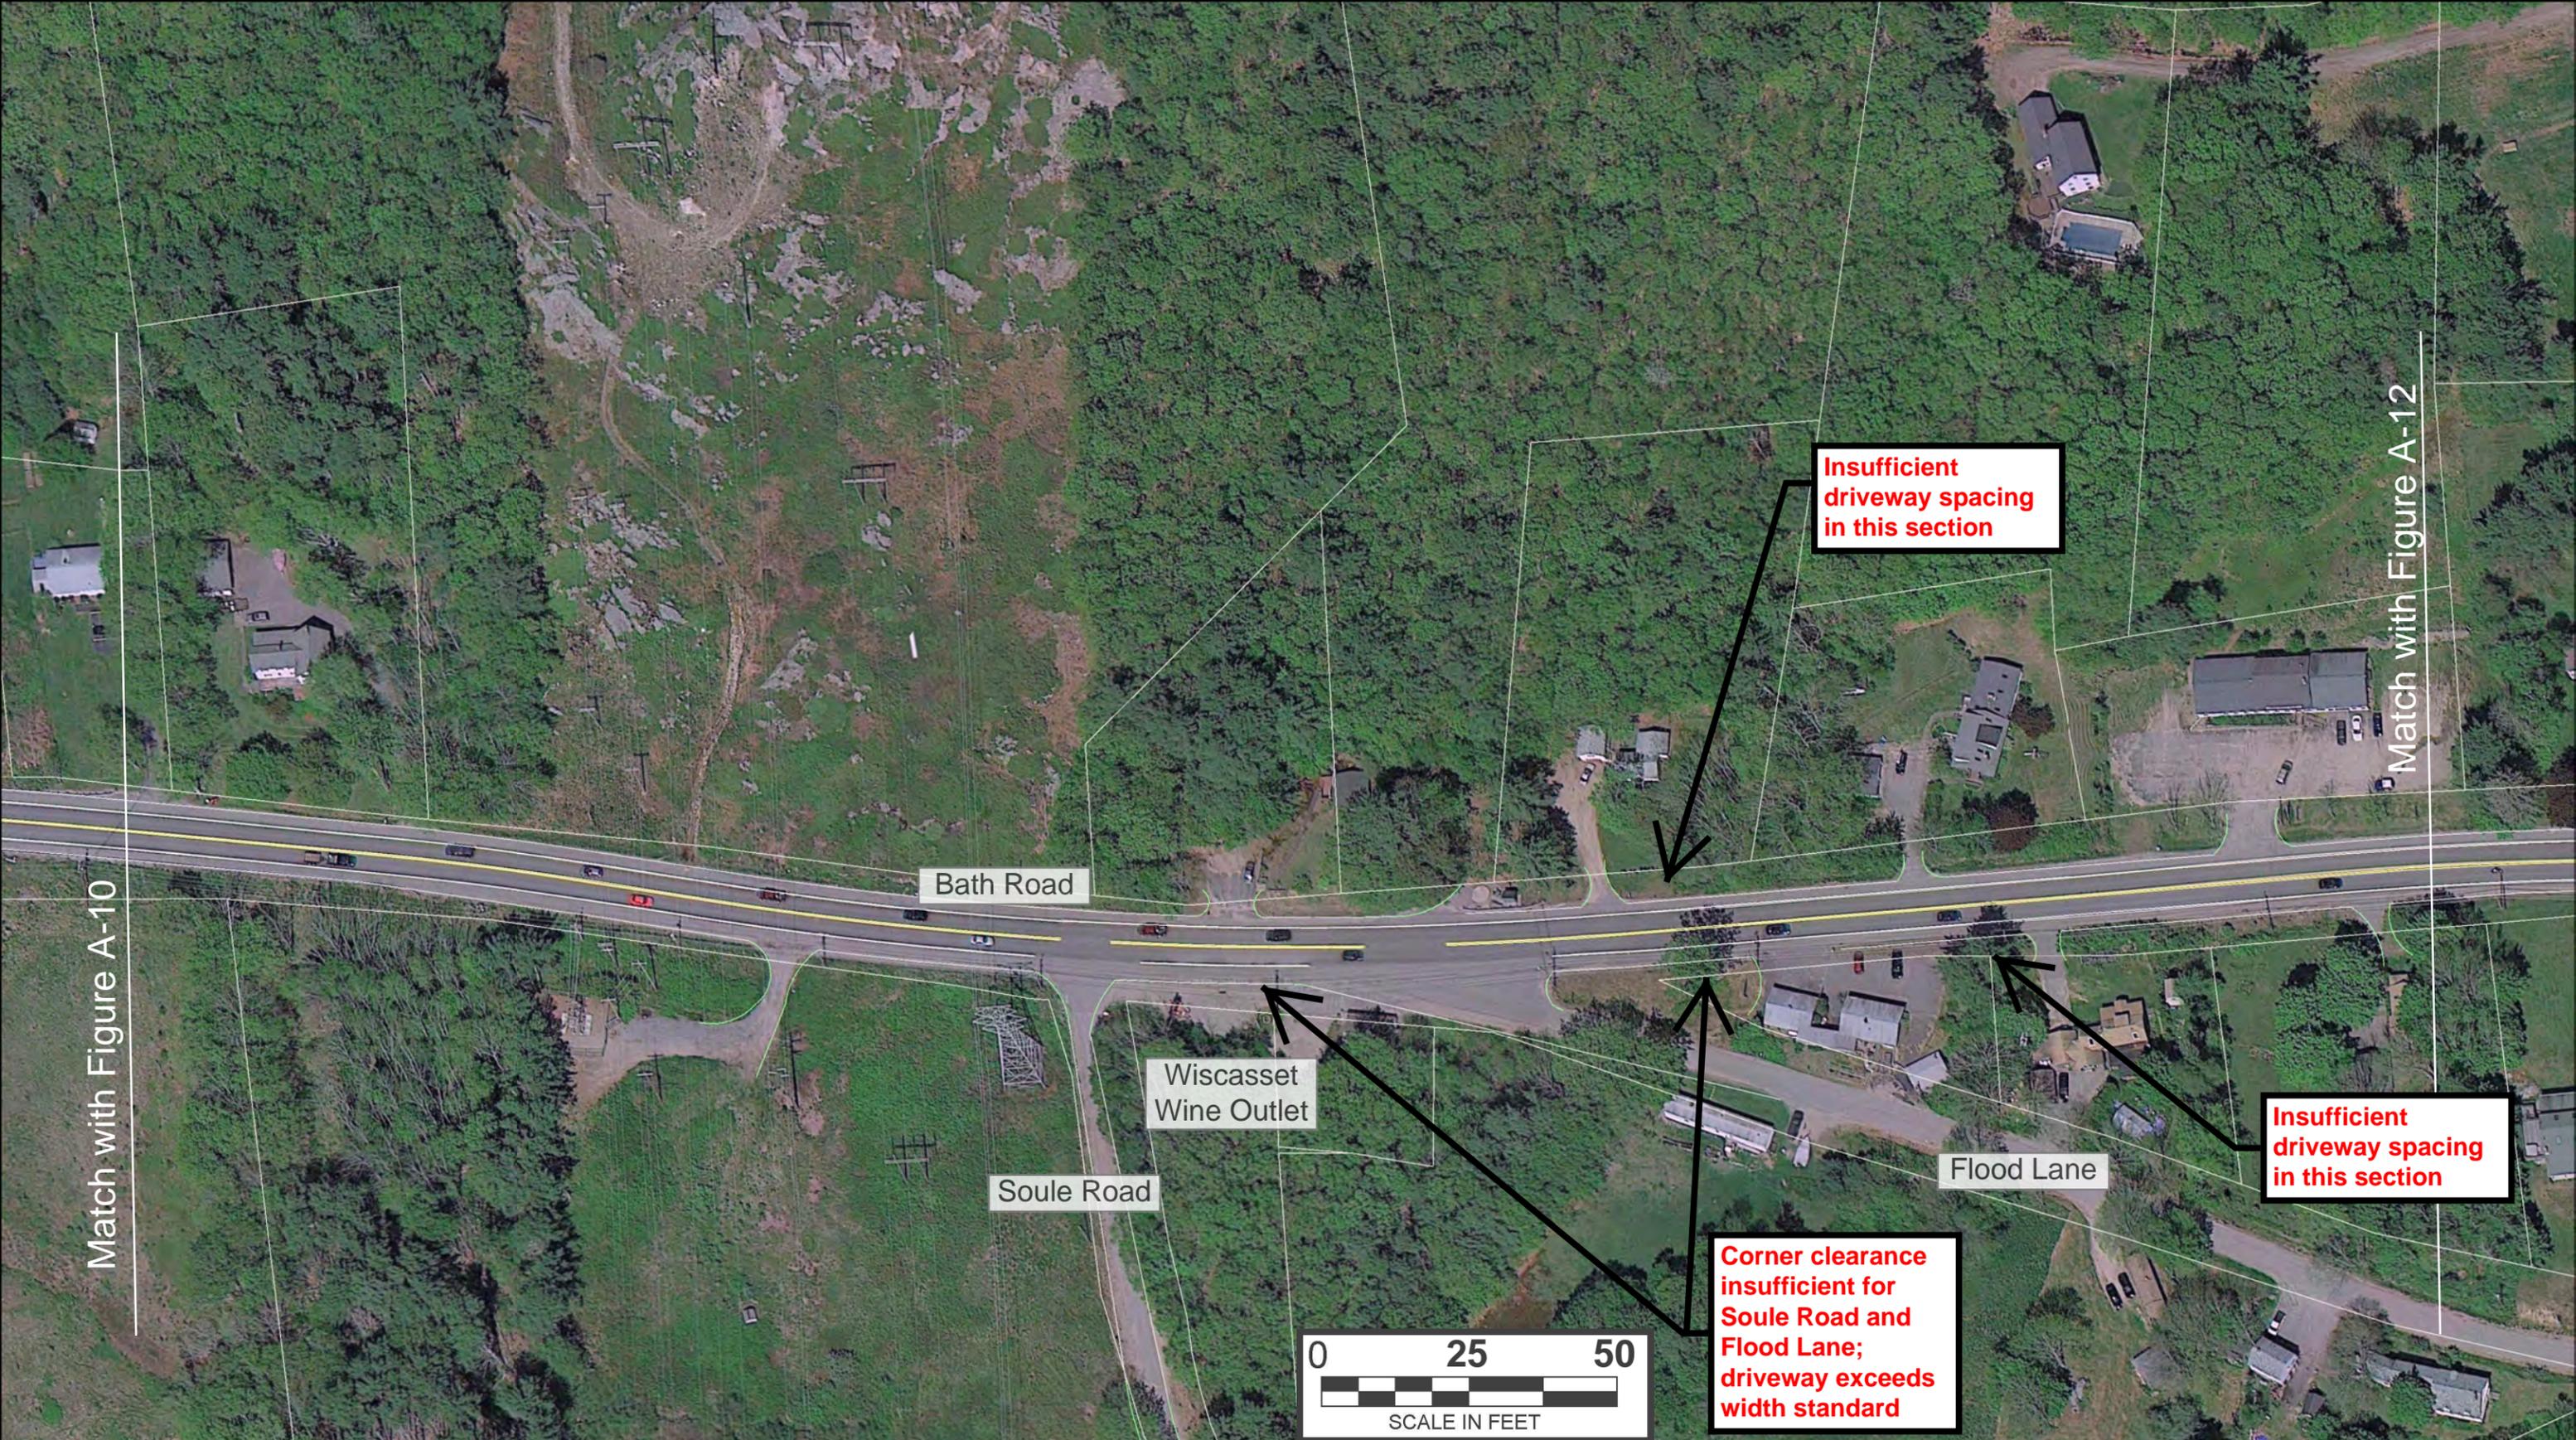



**Figure A-12:**  
*Existing Access Management  
 Conditions*