


U-9

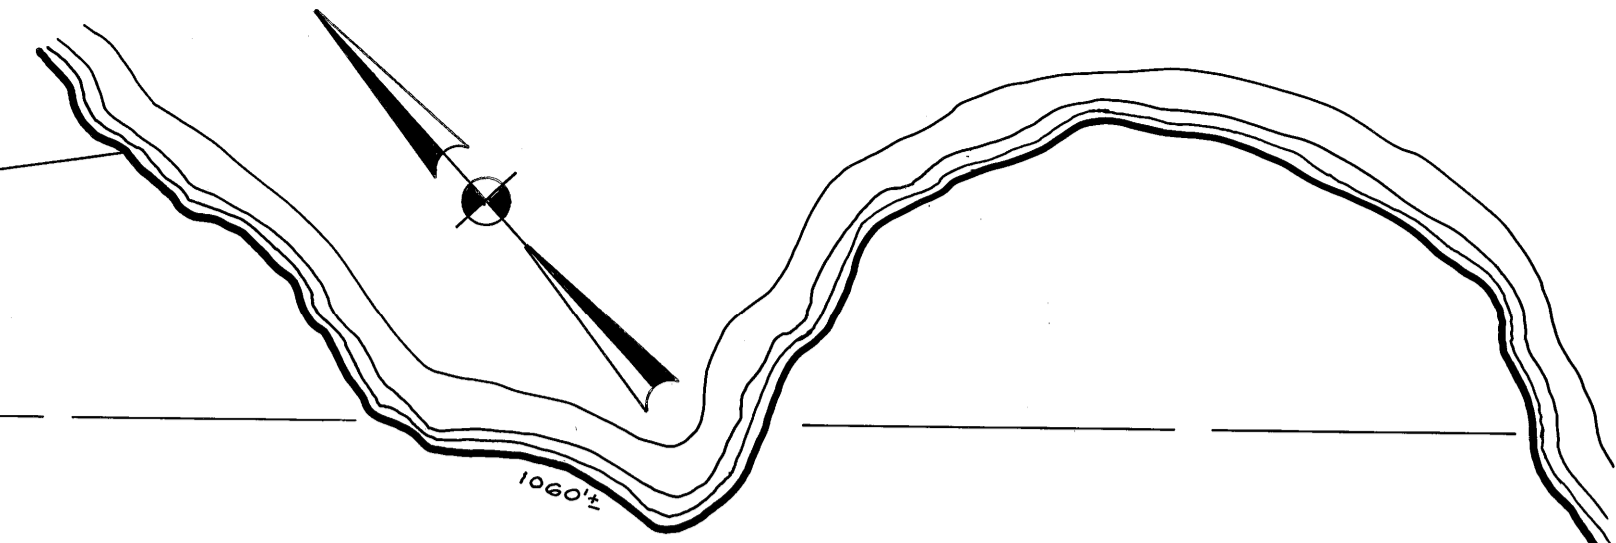

POTTLE COVE ROAD

C. M. P. TRANSMISSION

LINE

CENTRAL MAINE POWER CO.
5
42 AC

R-7

29

28

BATH ROAD

1
12 AC

2

3

1A

BIRCH POINT

16

14

22

24B

24A
1.02 AC

21

20

JOHNSON STREET

17

19

ROAD

12
4.8 AC
CENTRAL MAINE
POWER CO.

11
38 AC

7
2 AC

6
7 AC

8

9

10

7A

R-7

U-11

R-7

NO PARCEL 15,13,18

FOR ASSESSMENT PURPOSES ONLY
NOT FOR PROPERTY CONVEYANCES

JOHN E. O'DONNELL & ASSOCIATES
AUBURN, MAINE
1973

PROPERTY MAP

WISCASSET, MAINE

SCALE IN FEET
0 100 200

U-10